


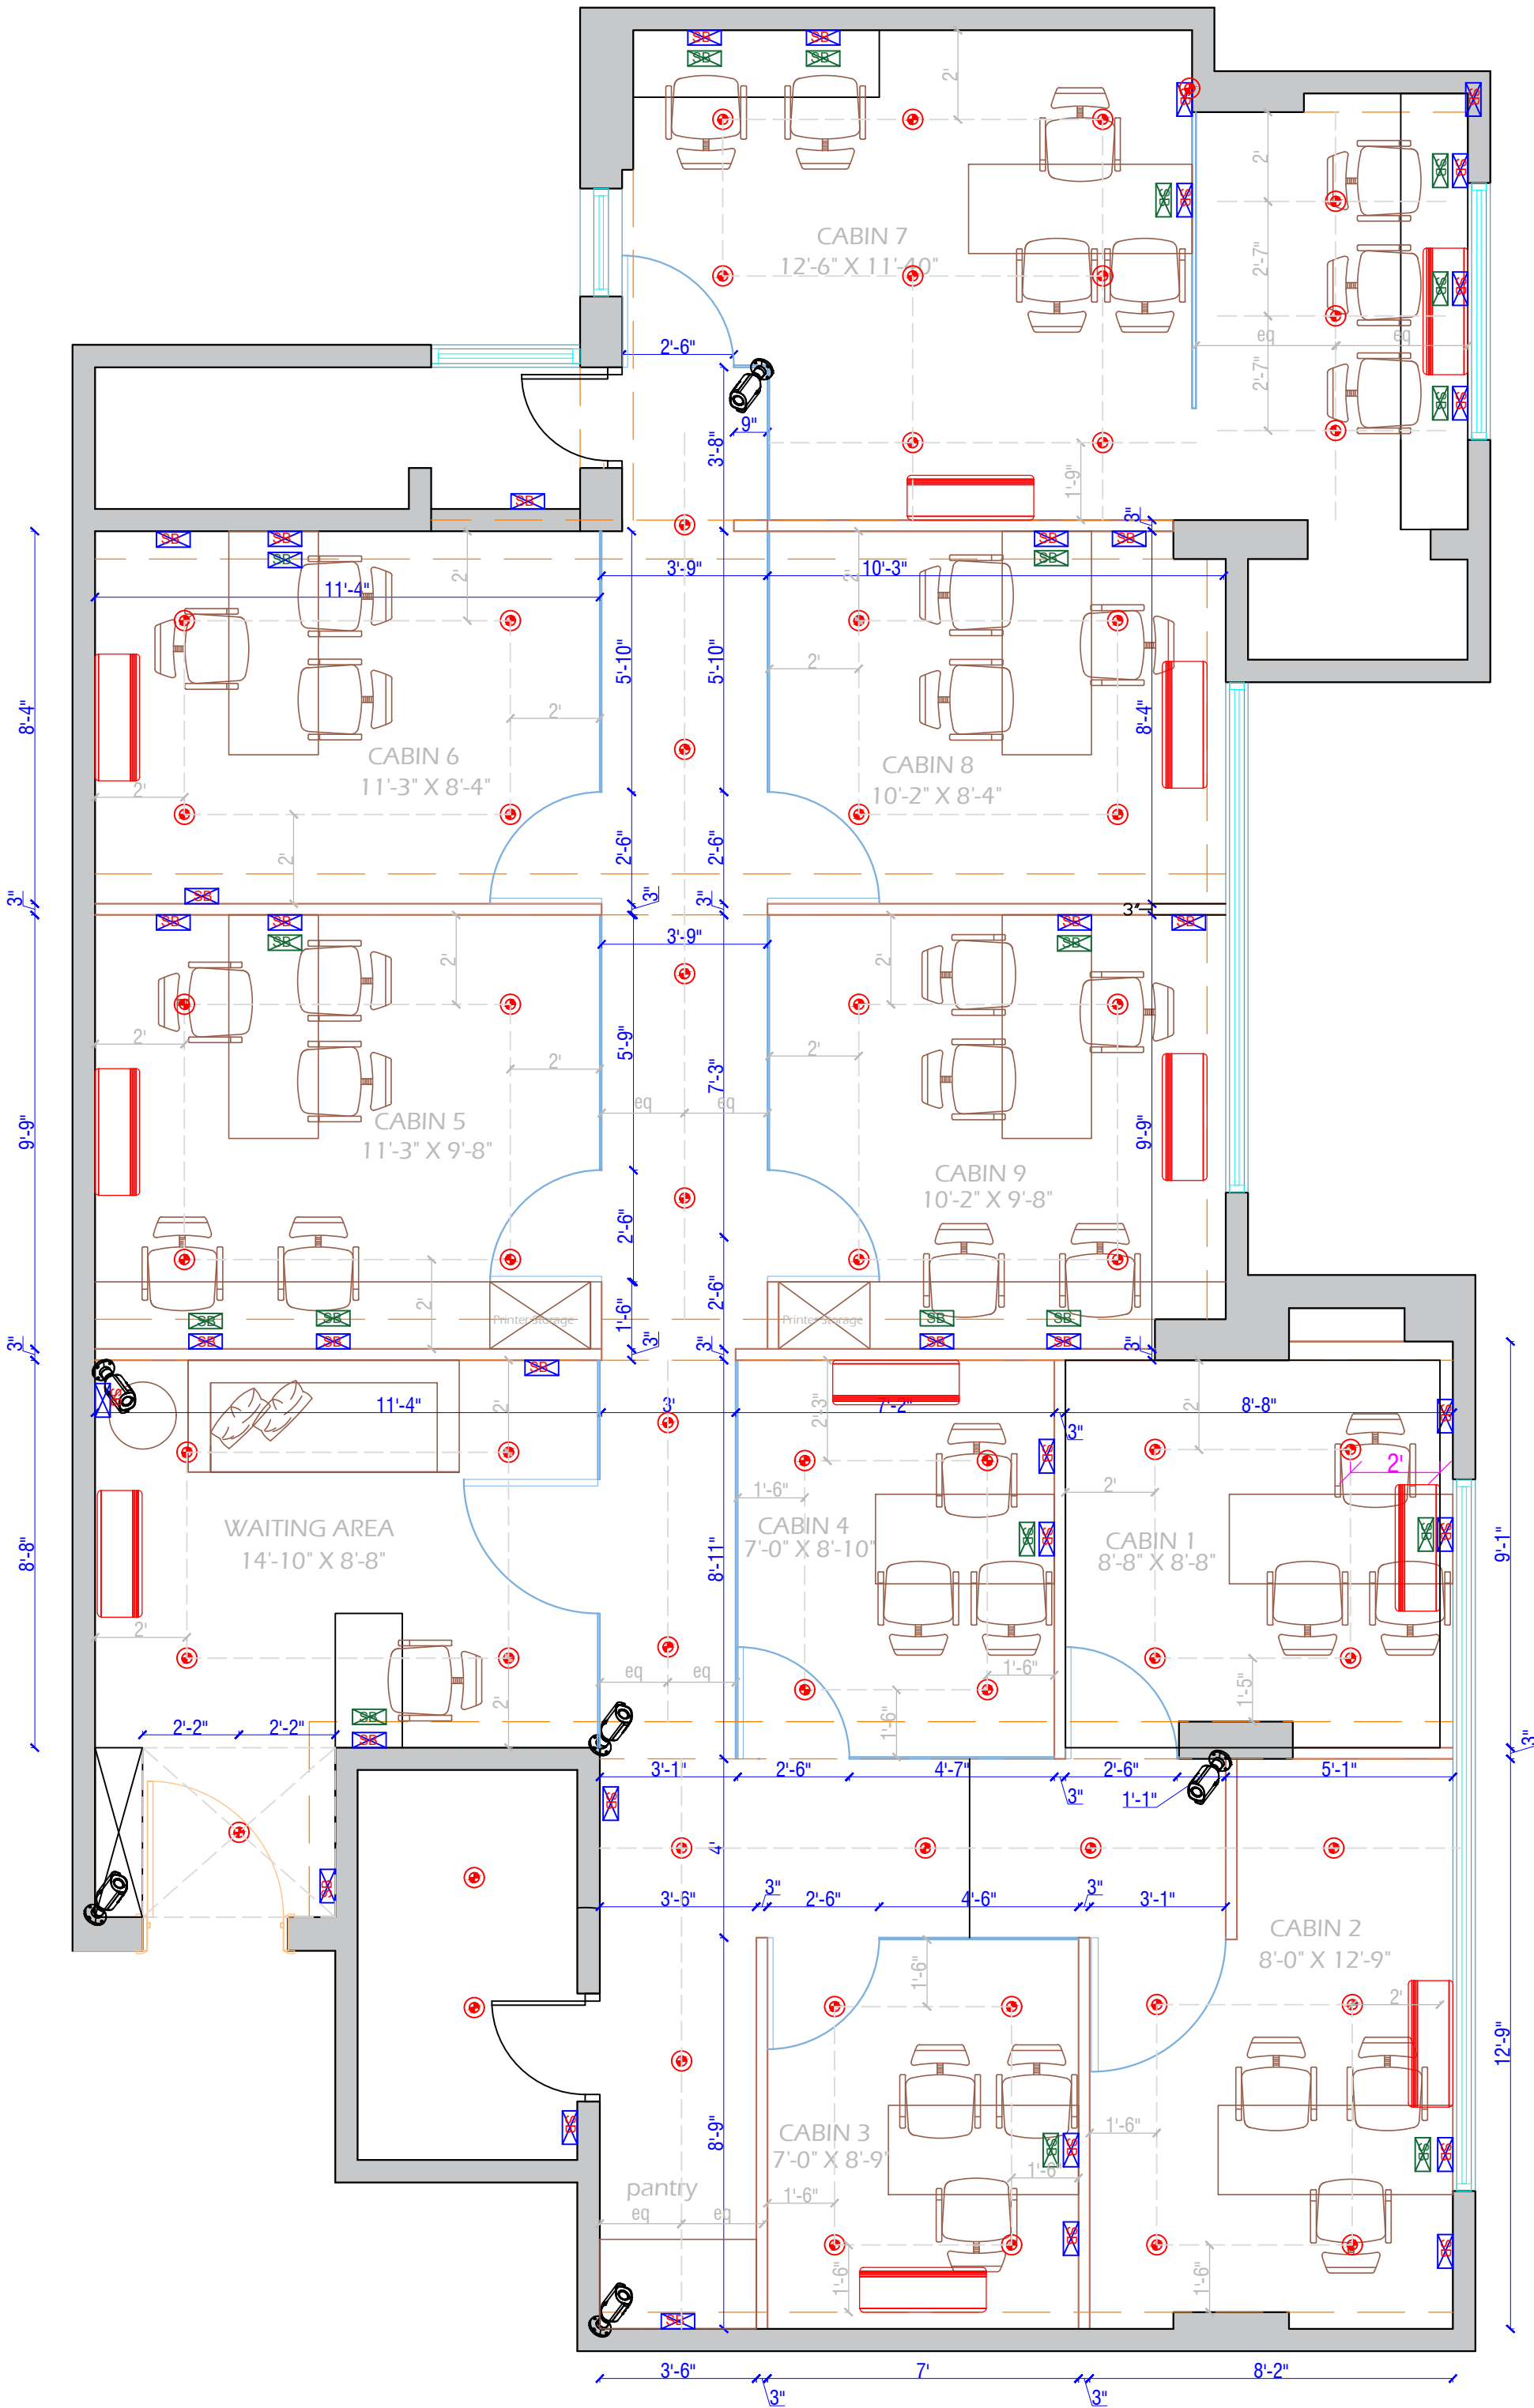

GENERAL NOTES

1. The copyright of this drawing is vested in Shloka Sanghavi Designs and it may not be reproduced in whole or part or used for the manufacture of any article without the express permission of the copyright holders.
2. Work to figured dimension only
3. This drawing is to be read in conjunction with all relevant architect's drawings and specification.

PROJECT NAME:  
OFFICE 405

DRAWING TITLE:  
FURNITURE LAYOUT PLAN

DRAWN BY:  
HELLY PATEL

CHECKED BY:  
ARTHAV  
VAGADIYA

APPROVED BY:  
SHLOKA  
SANGHAVI

DATE:  
04/11/2025

CLIENT

E-MAIL :

ARCHITECT:

**Shloka Sanghavi Designs**  
ARCHITECTS & PLANNERS.

102, Shloka Coworking  
Sajhanand Complex C.G Road,  
Ahmedabad-380009.  
CONTACT NO- 9409307648  
E-MAIL : Contact@shlokasanghavidesigns.com

PROJECT NO:

Scale:  
N.T.S

DRAWING NO:

SHEET NO:  
1

REVISION:

UNIT:  
FEET/INCH

